



PROPERTY & TOPO SURVEY FOR
JOHN SNOW
LOTS 31 & 32
TABBY HEIGHTS PHASE 1
SECTION 27
TOWNSHIP 1 SOUTH, RANGE 8 WEST,
U. S. B. & M.

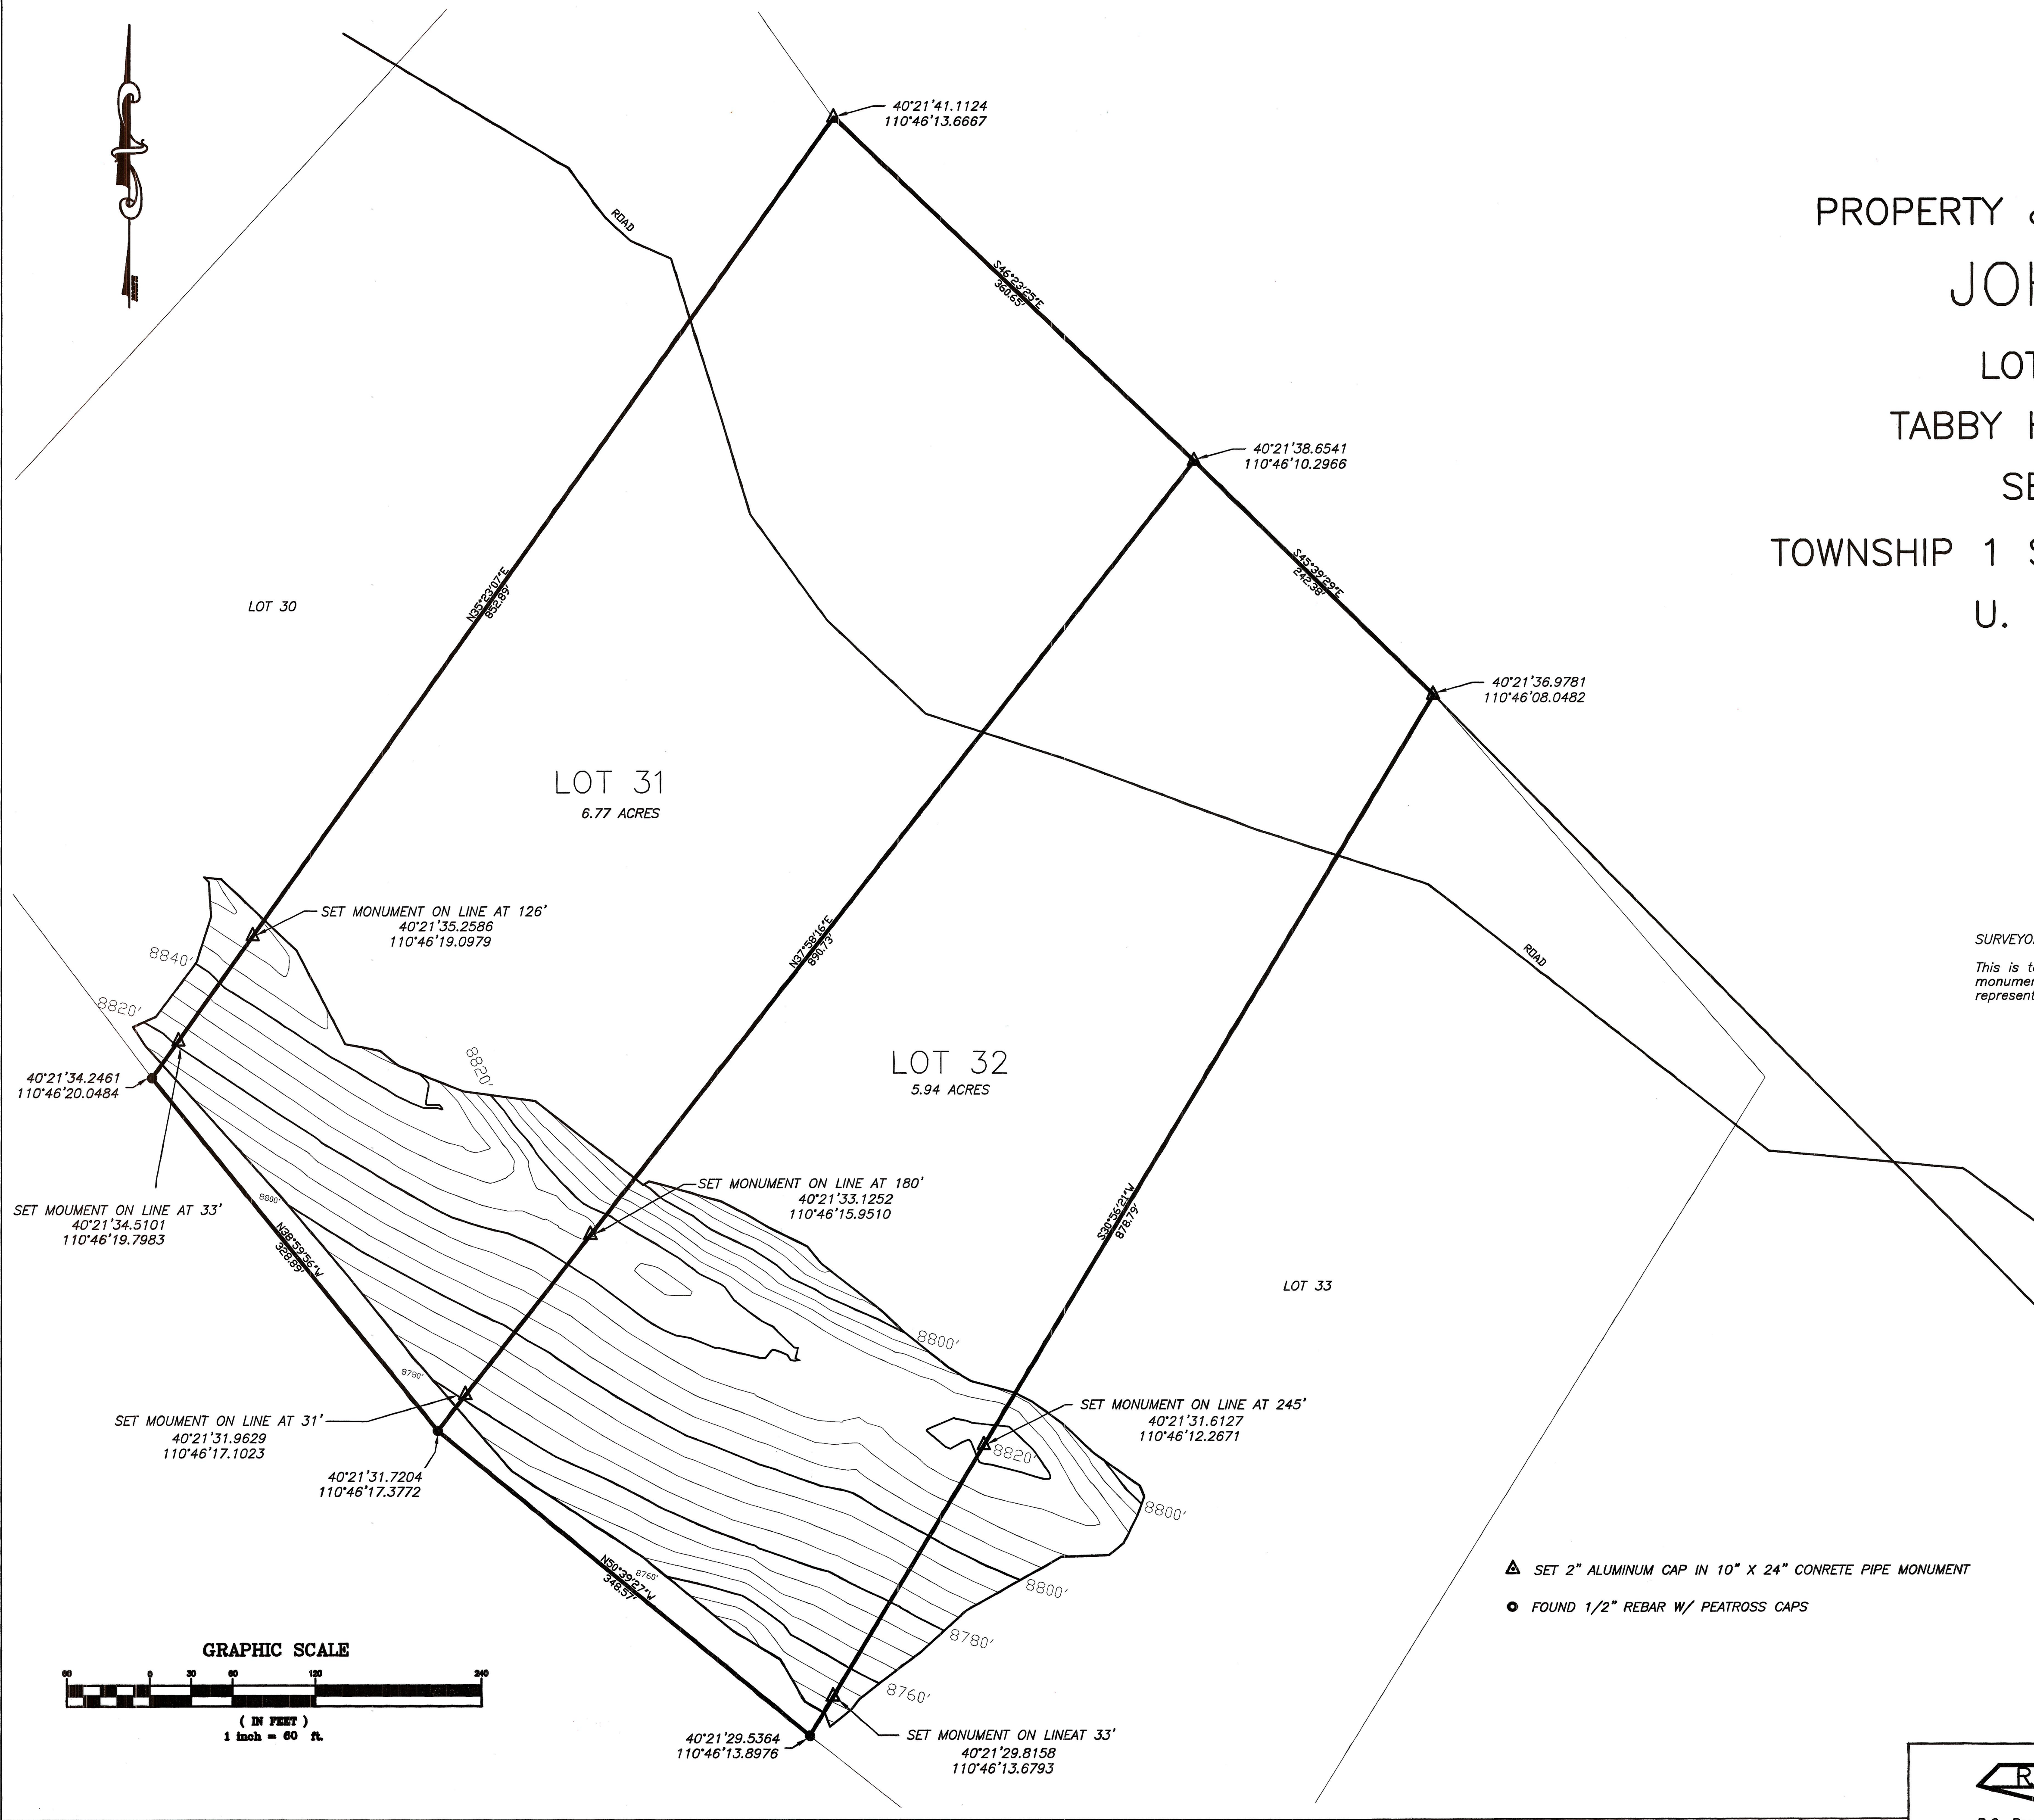

SURVEYOR'S CERTIFICATE

This is to certify that I have surveyed the parcel of land shown on this plat, and that the monuments indicated were found or set during said survey, and that this plat accurately represents said survey to the best of my knowledge.

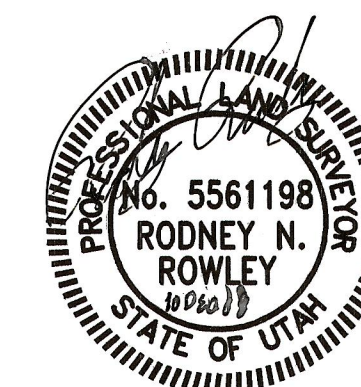

Rodney N. Rowley, Registered Land Surveyor,
Certificate No. 5561198, (Utah)

▲ SET 2" ALUMINUM CAP IN 10" X 24" CONCRETE PIPE MONUMENT

● FOUND 1/2" REBAR W/ PEATROSS CAPS

FOUND REBAR W/
ALUMINUM PEATROSS CAP
AT THE LOCATION OF THE
SOUTHEAST CORNER OF
SECTION 27.

RNR SURVEYING INC.

P.O. Box 250
Duchesne, Utah 84021
435-823-5556 435-738-2607

County Survey # 2096

DRAWN BY: RR

SCALE: 1" = 60'

DATE: 27 JUL 2007

JOB NUMBER 2007-98